


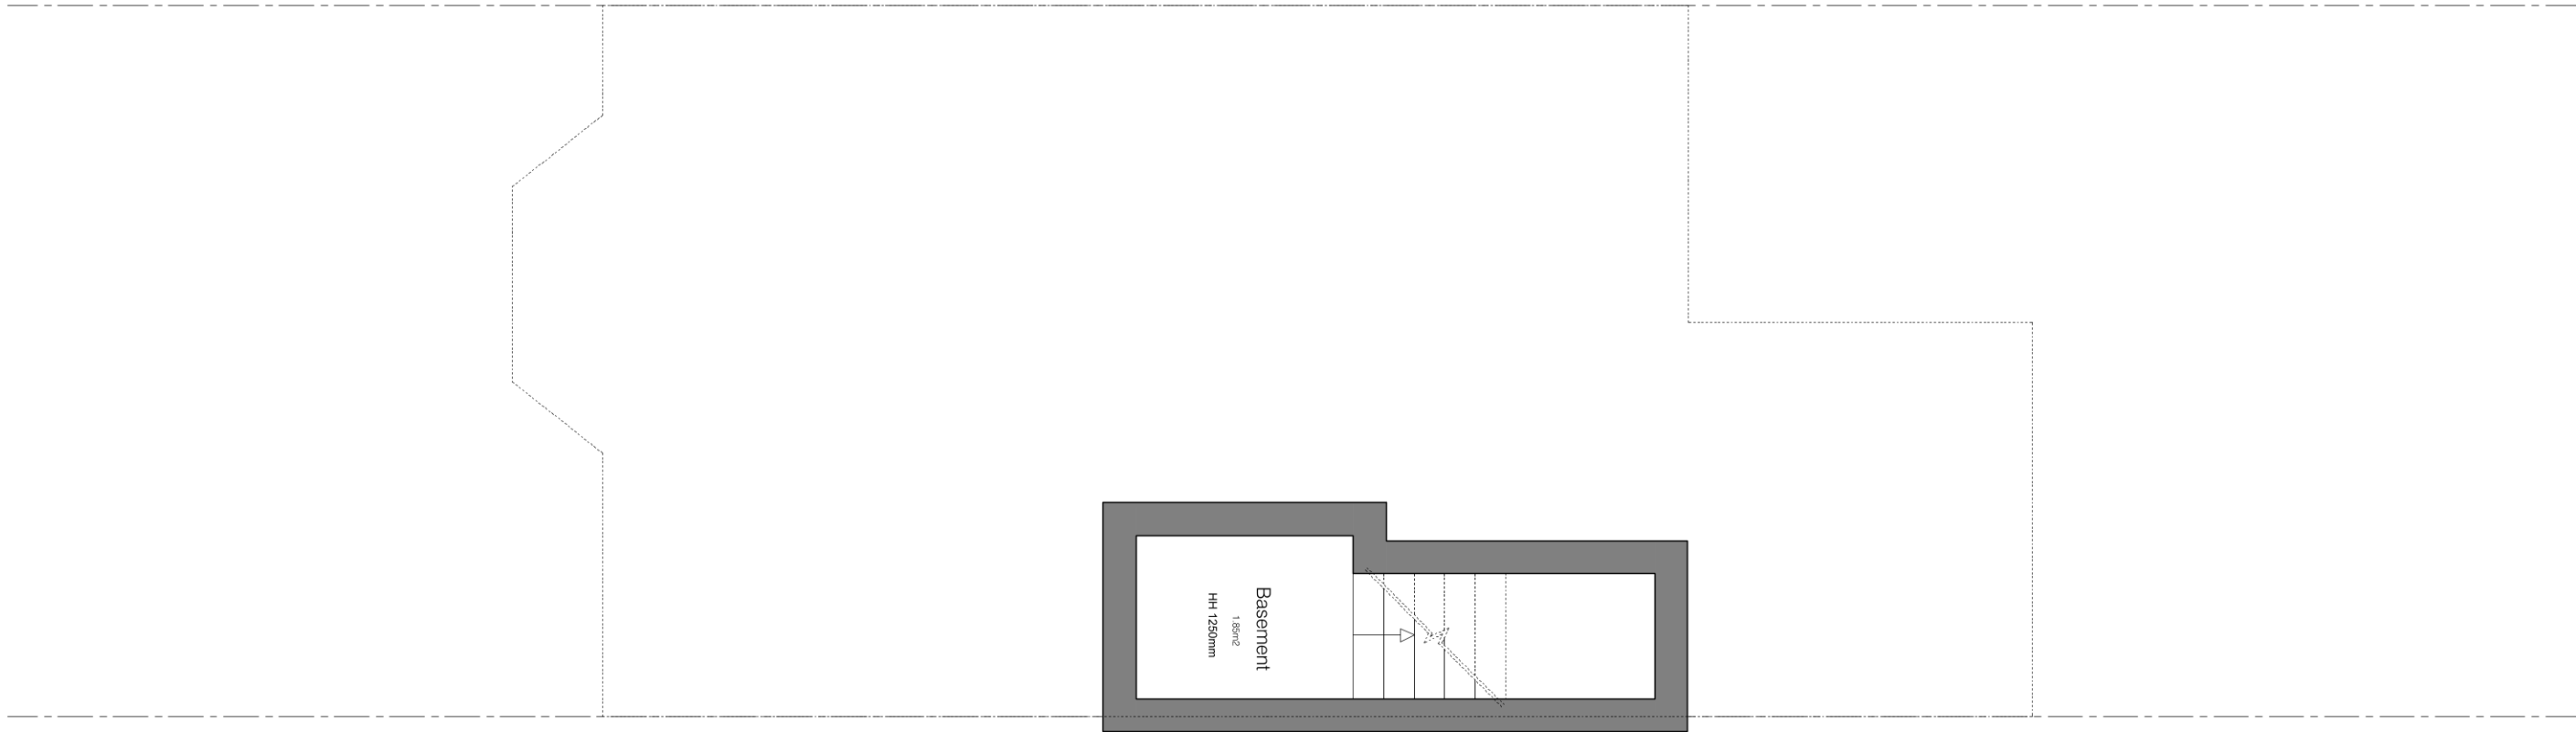

01 Existing Basement Plan



Notes


1. Do not scale from drawing
2. All dimensions in millimeters unless noted otherwise
3. No deviation may be made from the details shown on this drawing without the prior permission of the architect.
4. Any discrepancy between this and any other documents shall be referred immediately to the architect. IF IN DOUBT ASK.
5. All measurements to be checked by the Contractor following demolitions and prior to construction. Any discrepancy between measurements and drawings to be notified to the Architect and any other relevant consultant immediately

Revisions

A 14.11.25 Issued to Client

Client	Allan Properties		
Project	131 St Thomas's Rd		
Drawing Title	Existing Basement Plan		
Scale 1:50/A3	Date November 2025	Drawn EH	
Job no. 2540	Dwg no. EX(01)01	Rev no.A	

SQUARE ONE ARCHITECTS

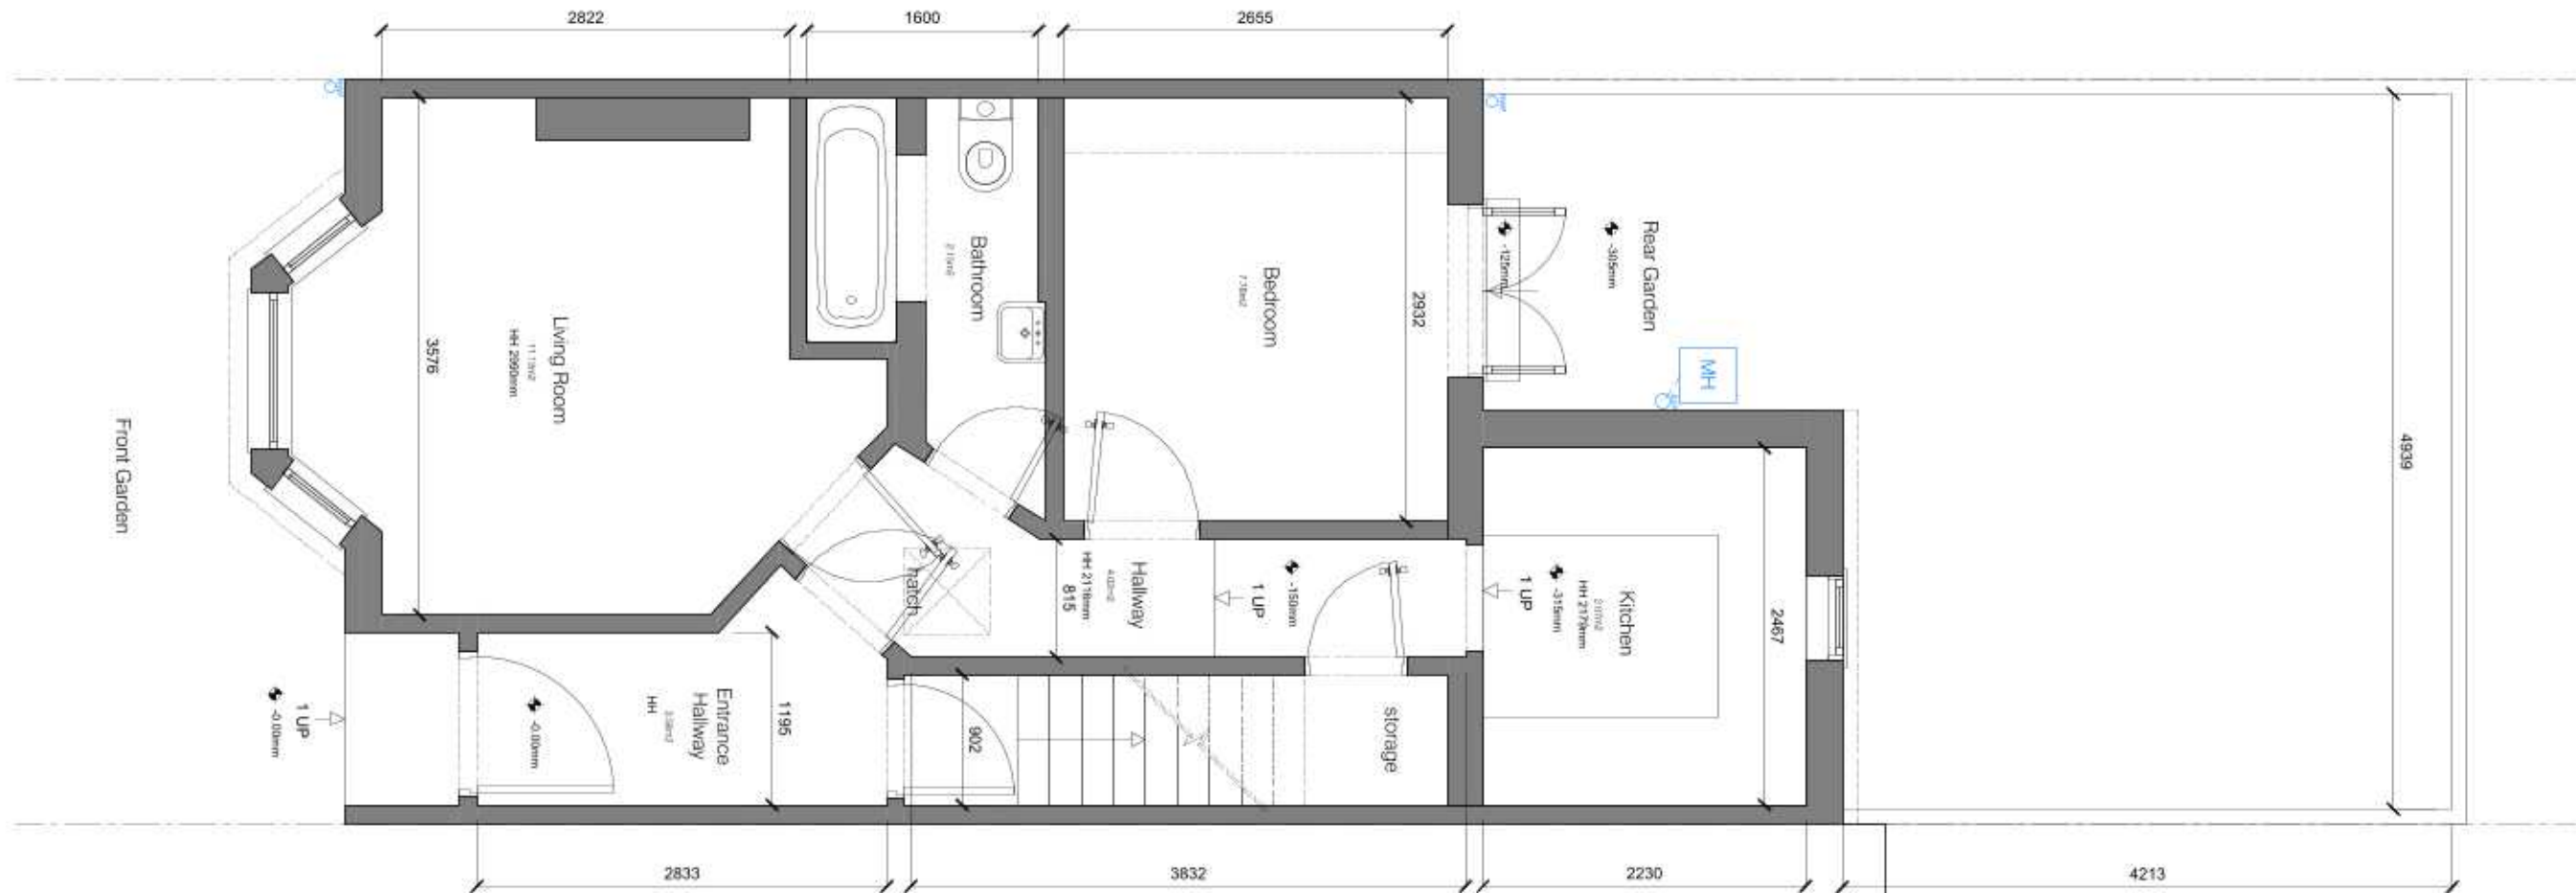

01 Existing Ground Floor Plan

Notes

1. Do not scale from drawing
2. All dimensions in millimeters unless noted otherwise
3. No deviation may be made from the details shown on this drawing without the prior permission of the architect.
4. Any discrepancy between this and any other documents shall be referred immediately to the architect. IF IN DOUBT ASK.
5. All measurements to be checked by the Contractor following demolitions and prior to construction. Any discrepancy between measurements and drawings to be notified to the Architect and any other relevant consultant immediately

Revisions

A 14.11.25 Issued to Client

Client

Allan Properties

Project

131 St Thomas's Rd

Drawing Title

Existing Ground Floor Plan

Scale 1:50/A3

Date November 2025

Drawn EH


Job no. 2540

Dwg no. EX(01)02

Rev no.A

SQUARE ONE ARCHITECTS

9 Milton Road, Hampton, London TW12 2LL, T +44 (0)20 3795 4872 | info@squareonearchitects.co.uk

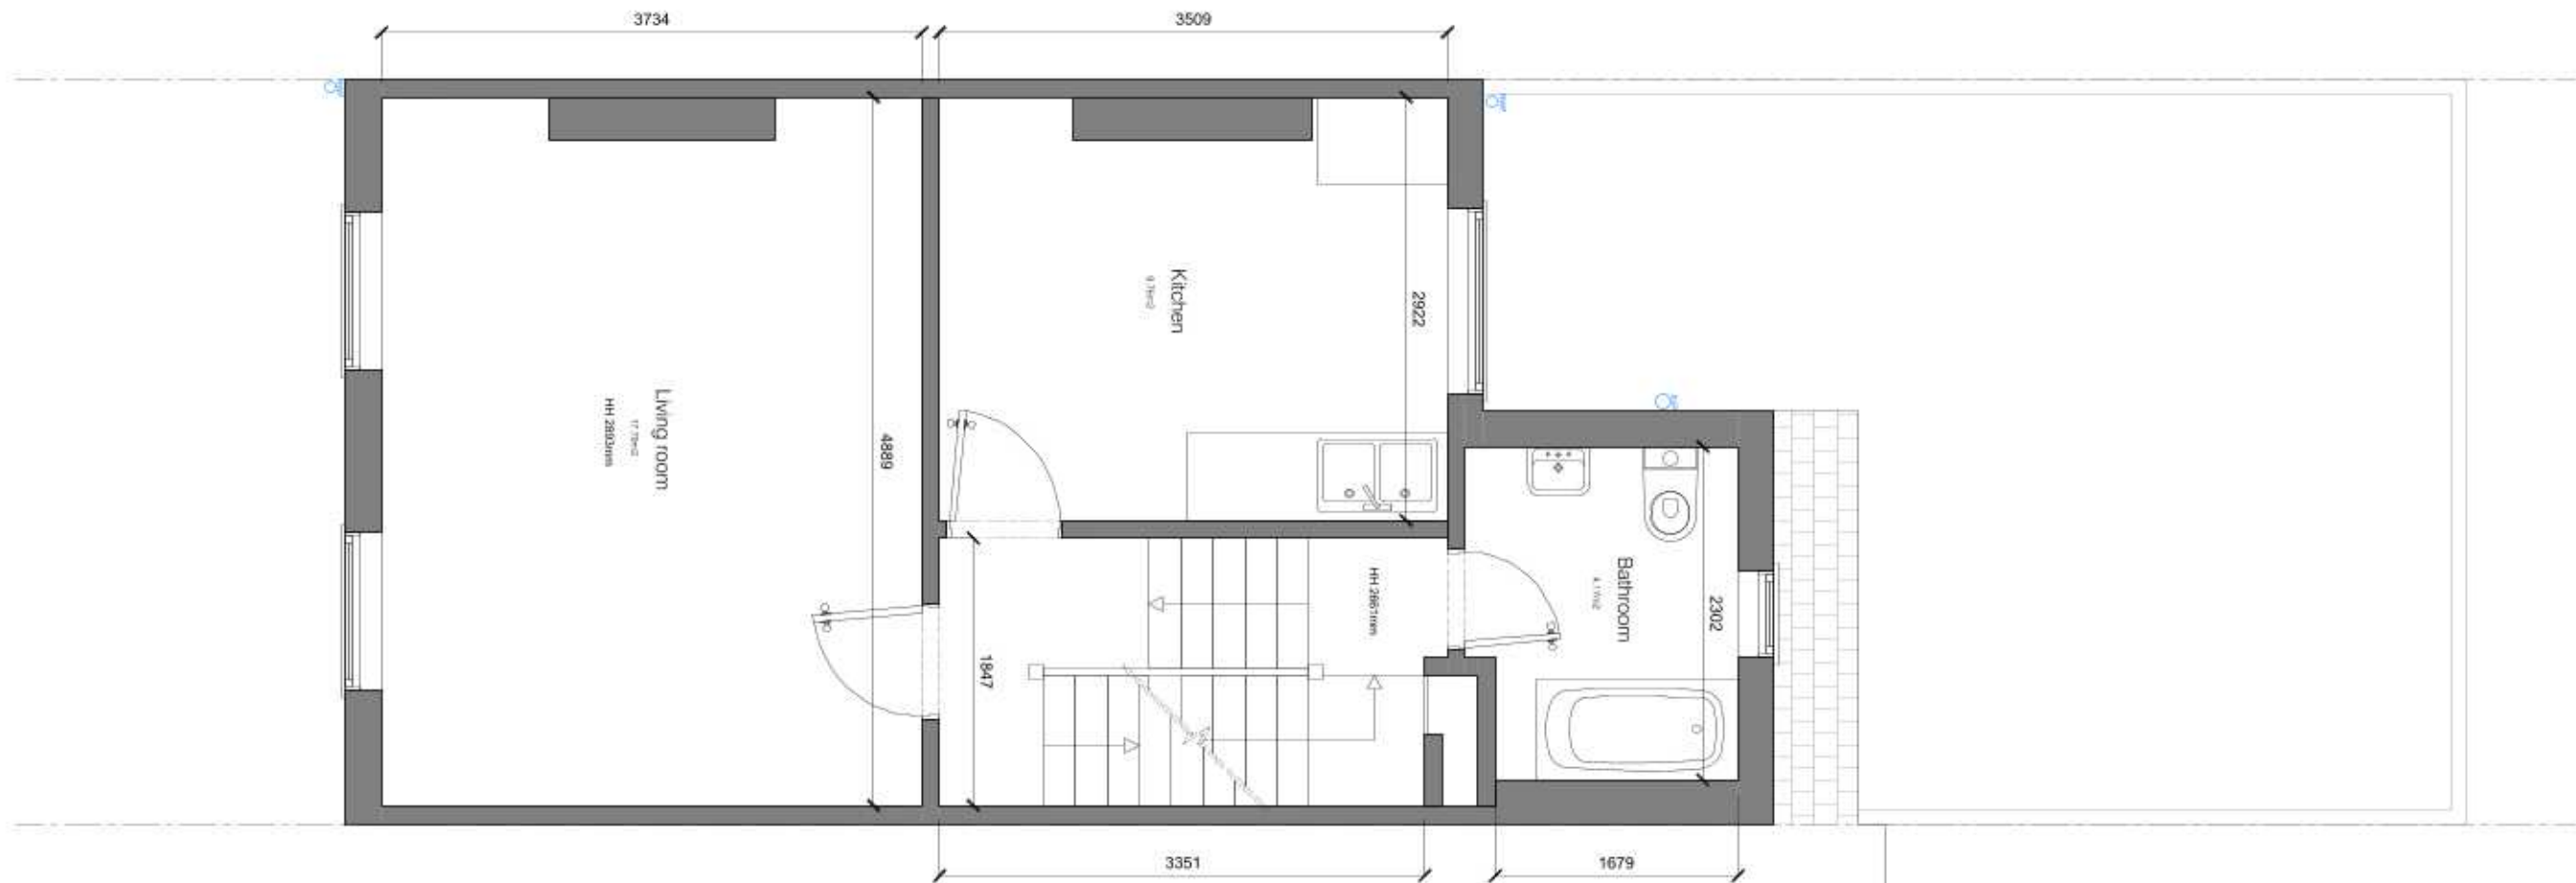

01 Existing First Floor Plan

Notes

1. Do not scale from drawing
2. All dimensions in millimeters unless noted otherwise
3. No deviation may be made from the details shown on this drawing without the prior permission of the architect.
4. Any discrepancy between this and any other documents shall be referred immediately to the architect. IF IN DOUBT ASK.
5. All measurements to be checked by the Contractor following demolitions and prior to construction. Any discrepancy between measurements and drawings to be notified to the Architect and any other relevant consultant immediately

Revisions

A 14.11.25 Issued to Client

Client

Allan Properties

Project

131 St Thomas's Rd

Drawing Title

Existing First Floor Plan

Scale 1:50/A3

Date November 2025

Drawn EH


Job no. **2540**

Dwg no. EX(01)03

Rev no.A

SQUARE ONE ARCHITECTS

9 Milton Road, Hampton, London TW12 2LL, T +44 (0)20 3795 4872 | info@squareonearchitects.co.uk

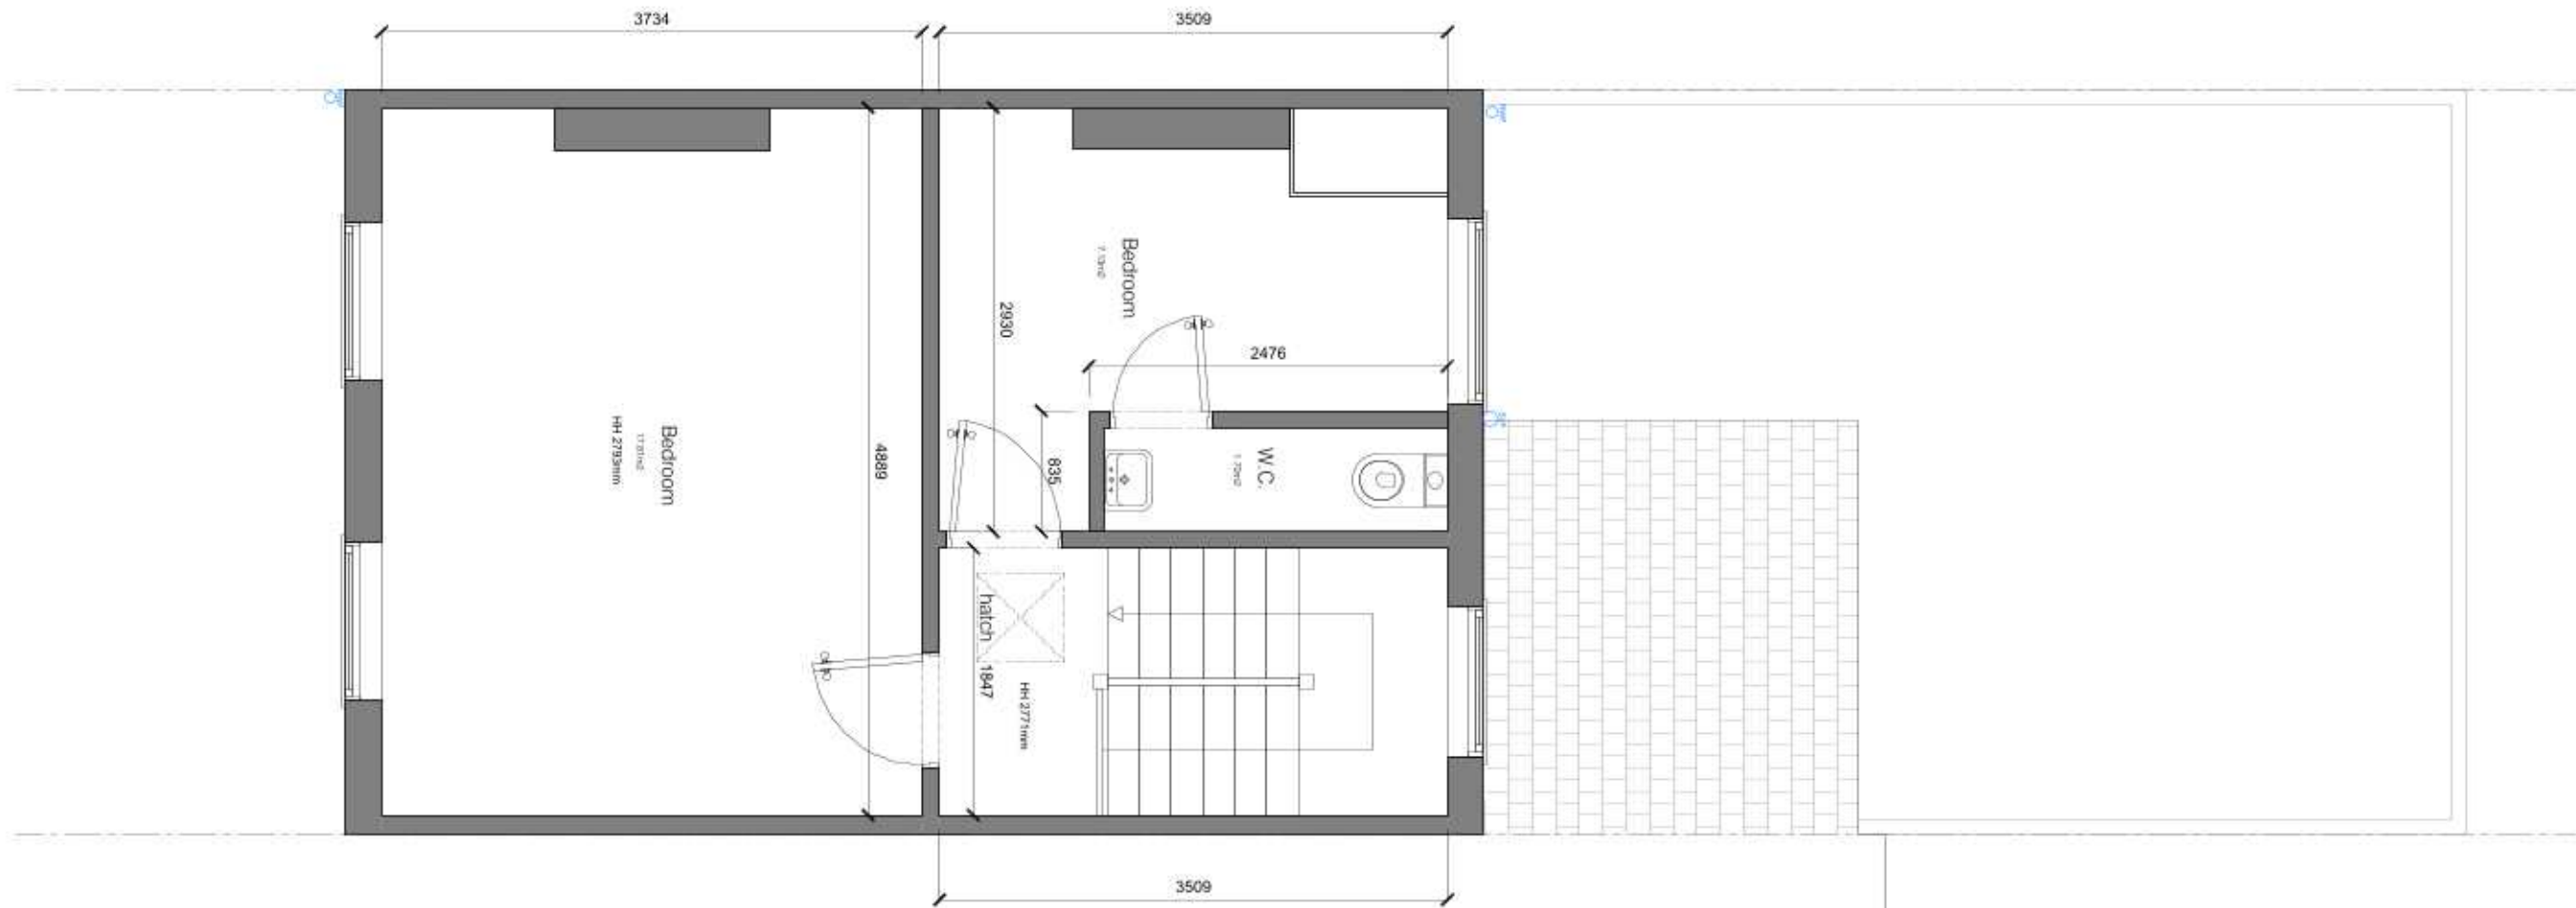

01 Existing Second Floor Plan

Notes

1. Do not scale from drawing
2. All dimensions in millimeters unless noted otherwise
3. No deviation may be made from the details shown on this drawing without the prior permission of the architect.
4. Any discrepancy between this and any other documents shall be referred immediately to the architect. IF IN DOUBT ASK.
5. All measurements to be checked by the Contractor following demolitions and prior to construction. Any discrepancy between measurements and drawings to be notified to the Architect and any other relevant consultant immediately

Revisions

A 14.11.25 Issued to Client

Client

Allan Properties

Project

131 St Thomas's Rd

Drawing Title

Existing Second Floor Plan

Scale 1:50/A3

Date November 2025

Drawn EH


Job no. **2540**

Dwg no. EX(01)04

Rev no.A

SQUARE ONE ARCHITECTS

9 Milton Road, Hampton, London TW12 2LL, T +44 (0)20 3795 4872 | info@squareonearchitects.co.uk

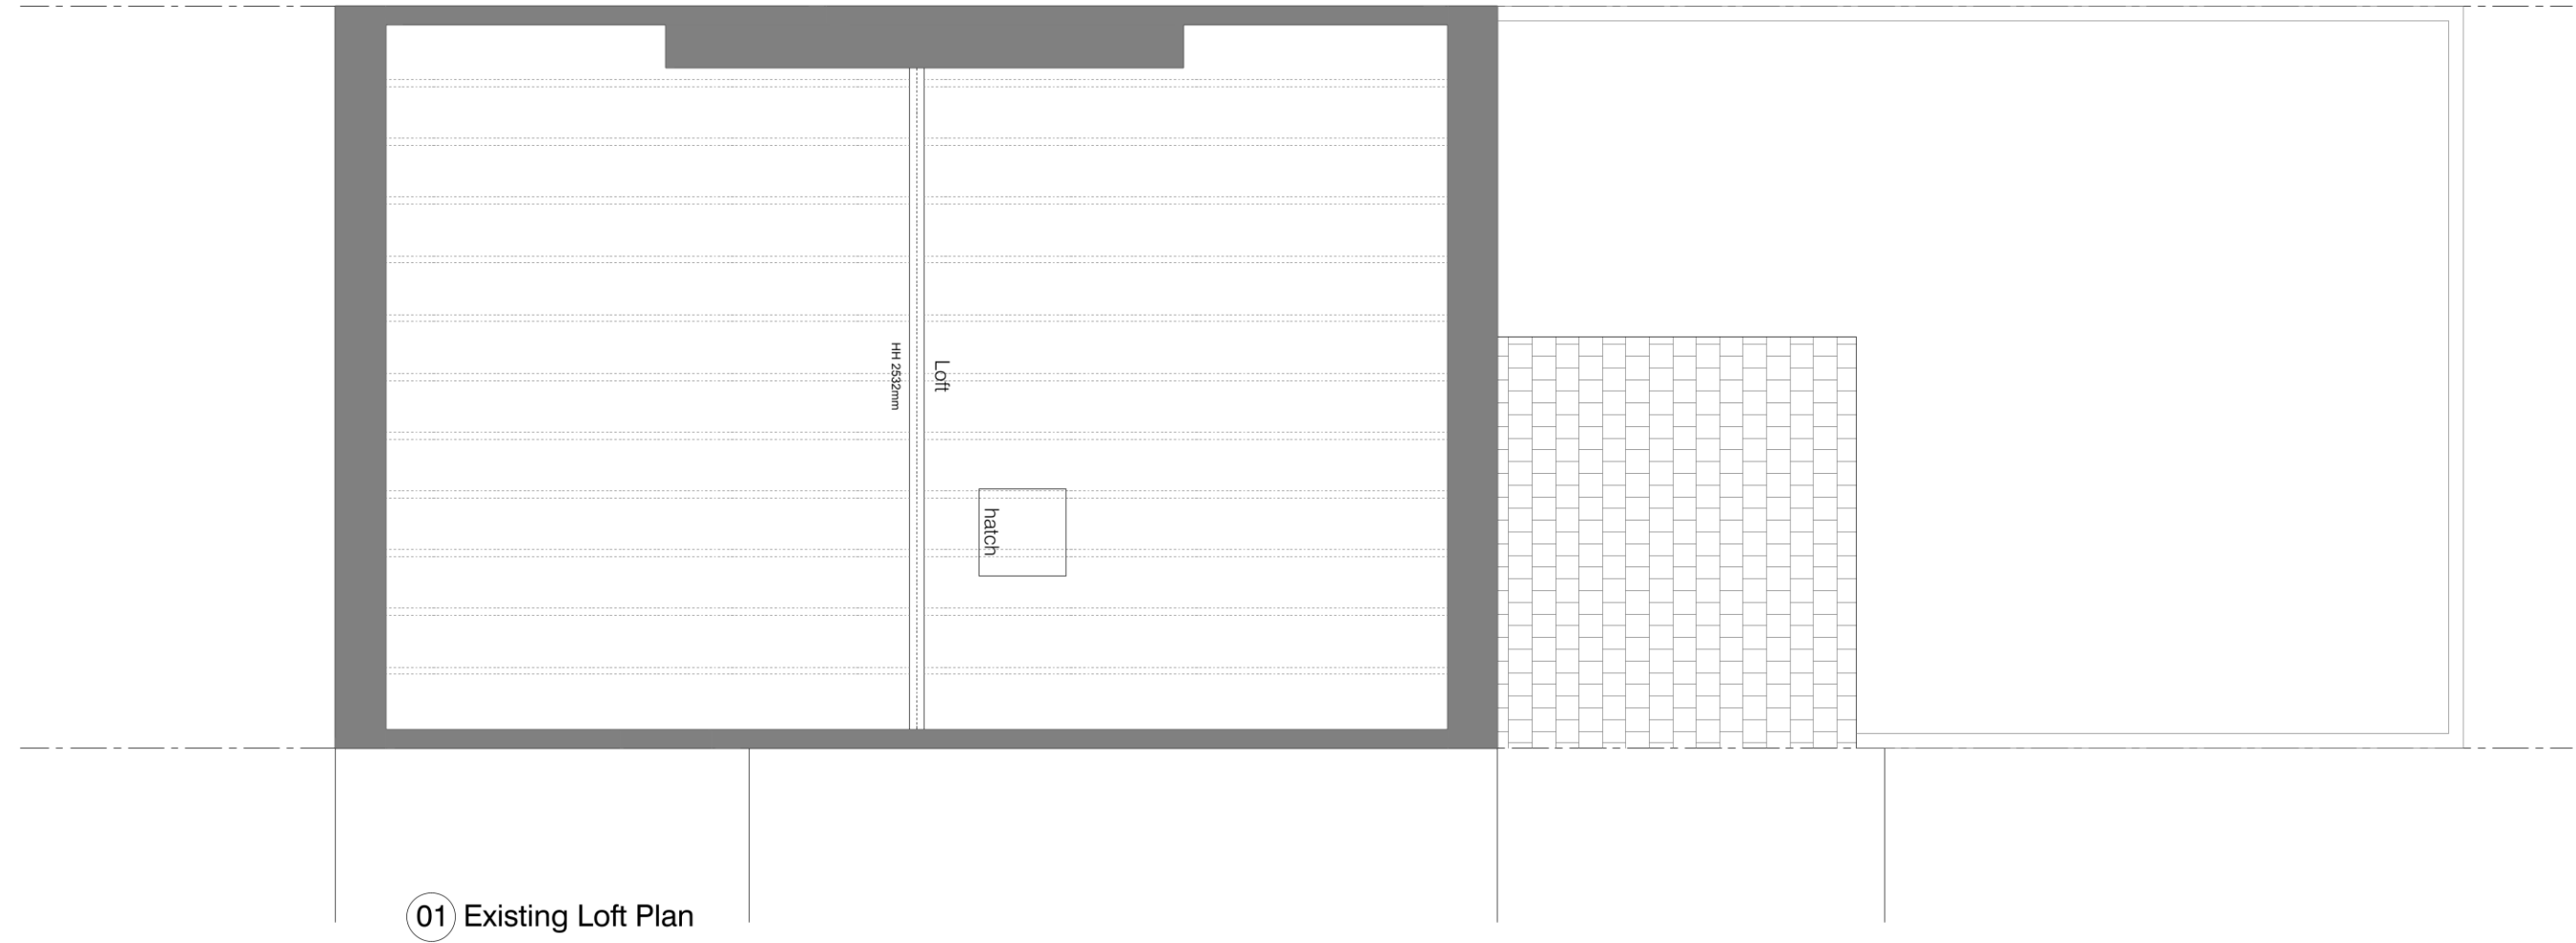

Notes

1. Do not scale from drawing
2. All dimensions in millimeters unless noted otherwise
3. No deviation may be made from the details shown on this drawing without the prior permission of the architect.
4. Any discrepancy between this and any other documents shall be referred immediately to the architect. IF IN DOUBT ASK.
5. All measurements to be checked by the Contractor following demolitions and prior to construction. Any discrepancy between measurements and drawings to be notified to the Architect and any other relevant consultant immediately


Revisions

A 14.11.25 Issued to Client

Client	Allan Properties		
Project	131 St Thomas's Rd		
Drawing Title	Existing Loft Plan		
Scale 1:50/A3	Date November 2025	Drawn EH	
Job no. 2540	Dwg no. EX(01)05	Rev no.A	

SQUARE ONE ARCHITECTS

9 Milton Road, Hampton, London TW12 2LL T +44 (0)20 3795 4812 | info@squareonearchitects.co.uk

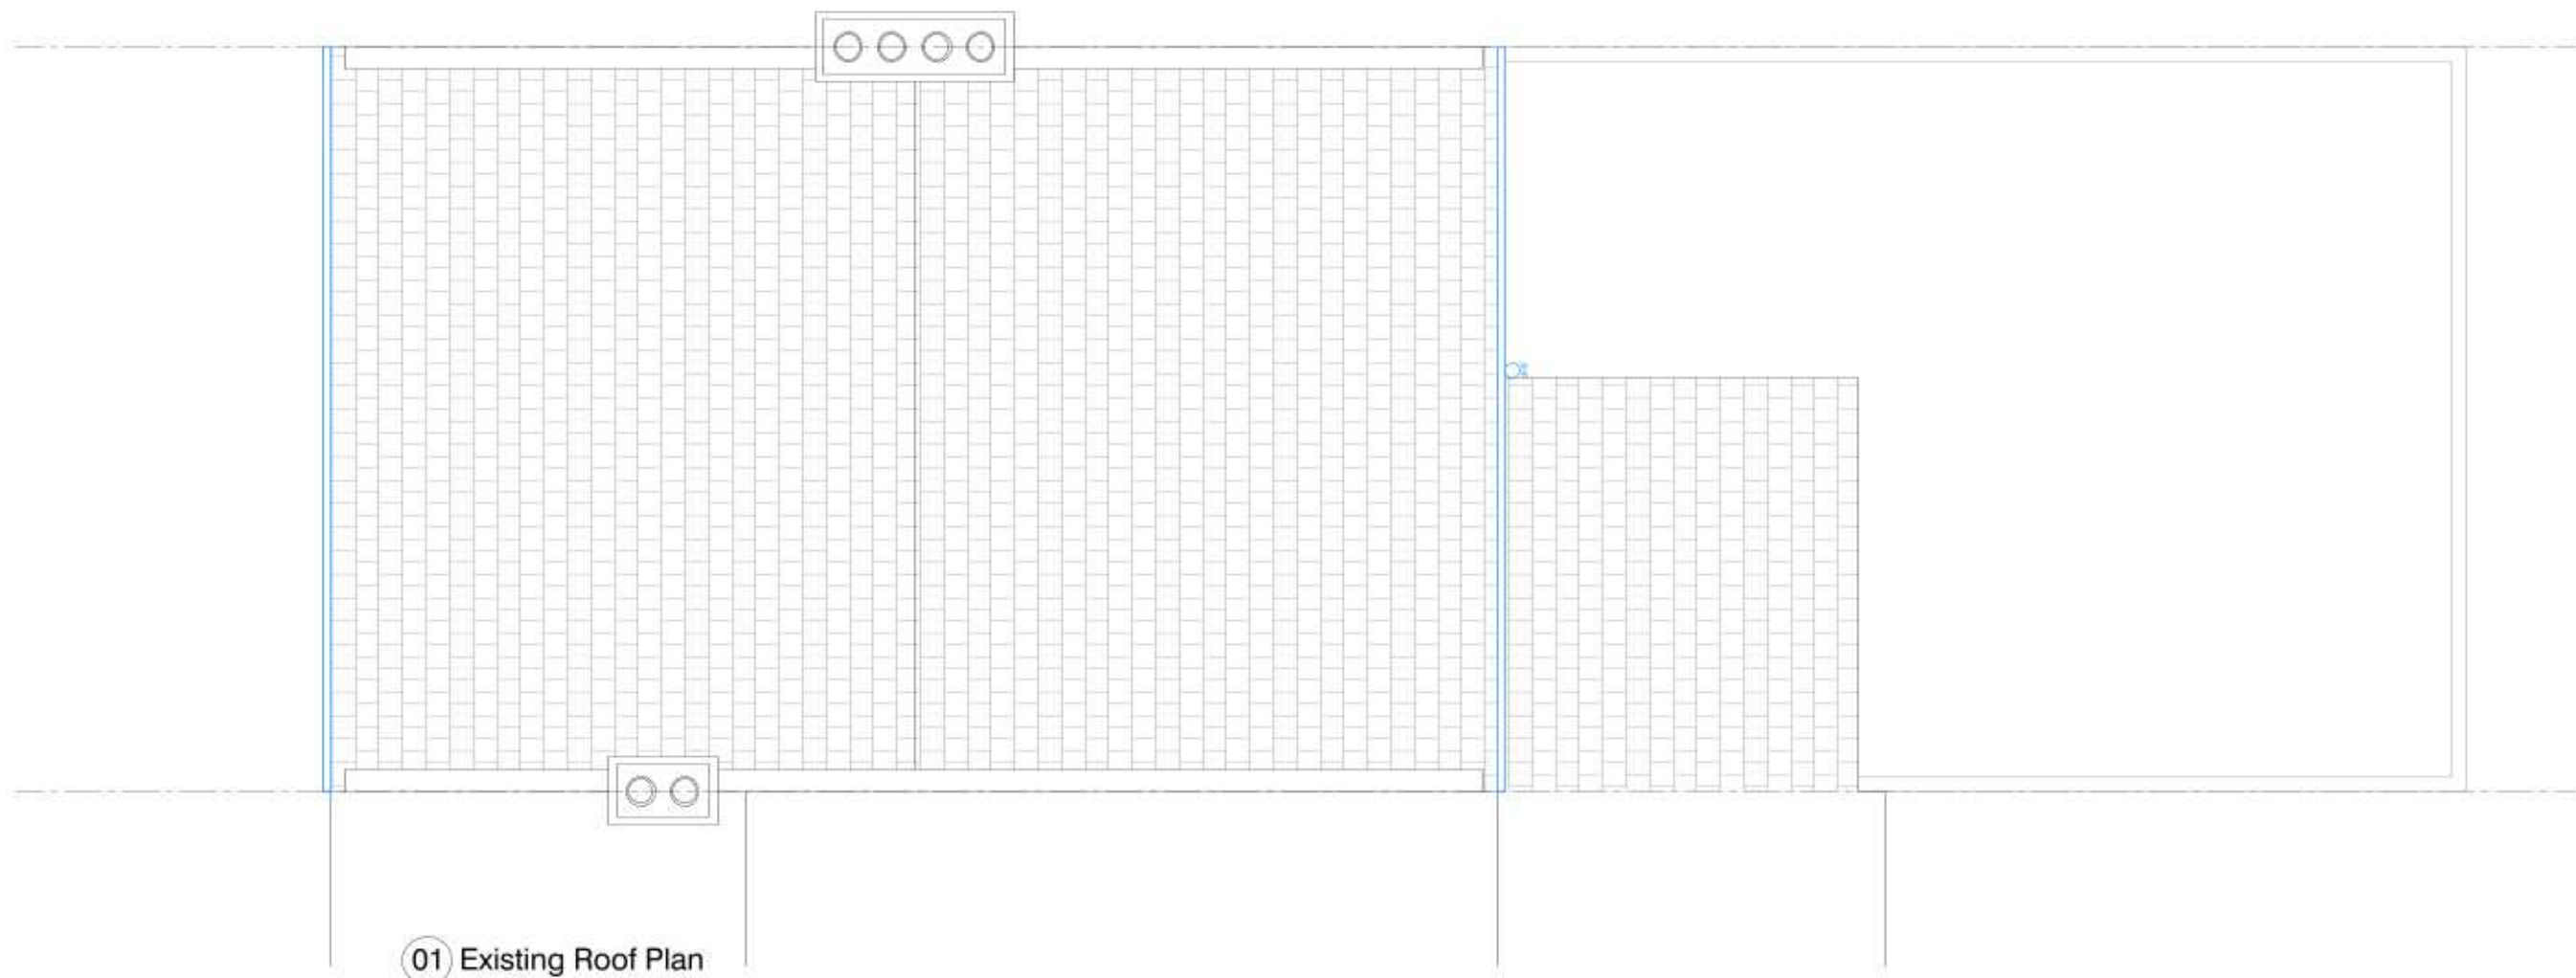

Notes

1. Do not scale from drawing
2. All dimensions in millimeters unless noted otherwise
3. No deviation may be made from the details shown on this drawing without the prior permission of the architect.
4. Any discrepancy between this and any other documents shall be referred immediately to the architect. IF IN DOUBT ASK.
5. All measurements to be checked by the Contractor following demolitions and prior to construction. Any discrepancy between measurements and drawings to be notified to the Architect and any other relevant consultant immediately


Revisions

A 14.11.25 Issued to Client

Client	Allan Properties		
Project	131 St Thomas's Rd		
Drawing Title	Existing Roof Plan		
Scale 1:50/A3	Date November 2025	Drawn EH	
Job no. 2540	Dwg no. EX(01)06	Rev no.A	

SQUARE ONE ARCHITECTS

9 Milton Road, Hampton, London TW12 2LL, T +44 (0)20 3795 4612 | info@squareonearchitects.co.uk

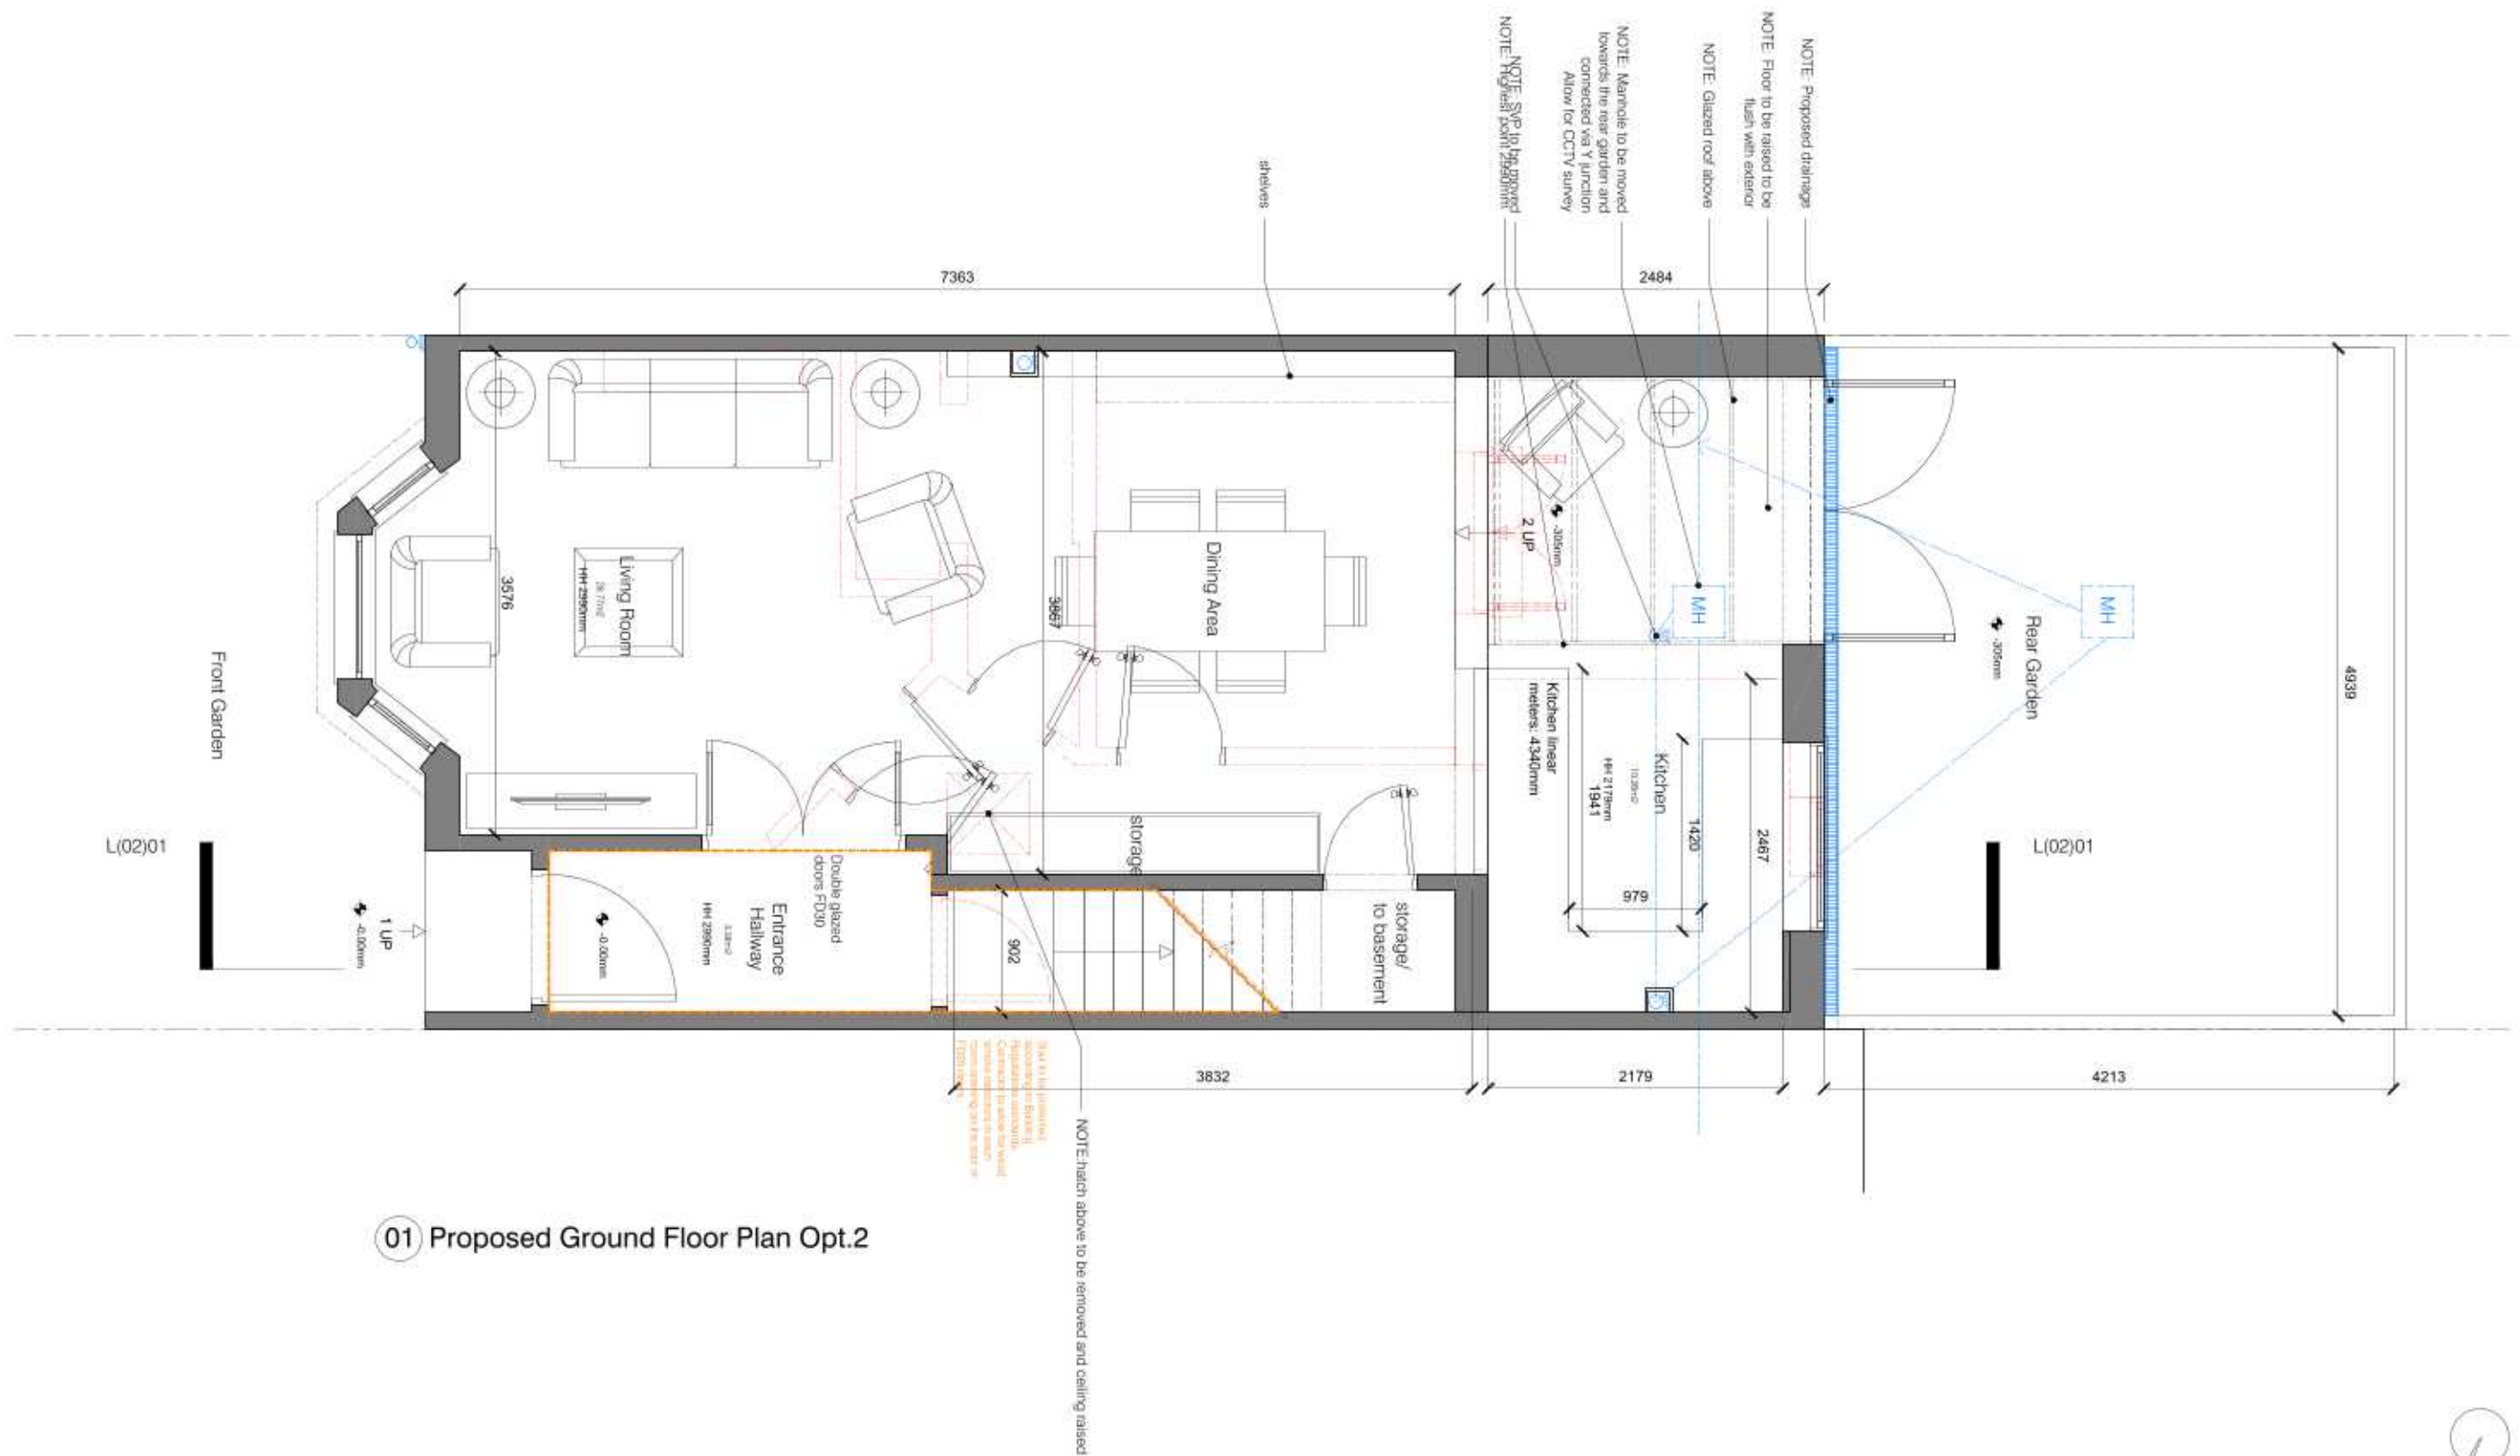

01 Proposed Ground Floor Plan Opt.2

Notes


1. Do not scale from drawing
2. All dimensions in millimeters unless noted otherwise
3. No deviation may be made from the details shown on this drawing without the prior permission of the architect.
4. Any discrepancy between this and any other documents shall be referred immediately to the architect. IF IN DOUBT ASK.
5. All measurements to be checked by the Contractor following demolitions and prior to construction. Any discrepancy between measurements and drawings to be notified to the Architect and any other relevant consultant immediately

Revisions

A	10.12.25	Issued for Client meeting
---	----------	---------------------------

Client	Allan Properties		
Project	131 St Thomas's Rd		
Drawing Title	Ground Floor Plan		
Scale 1:50/A3	Date	December 2025	Drawn EH
Job no. 2540	Dwg no.	L(01)02	Rev no. A

SQUARE ONE ARCHITECTS

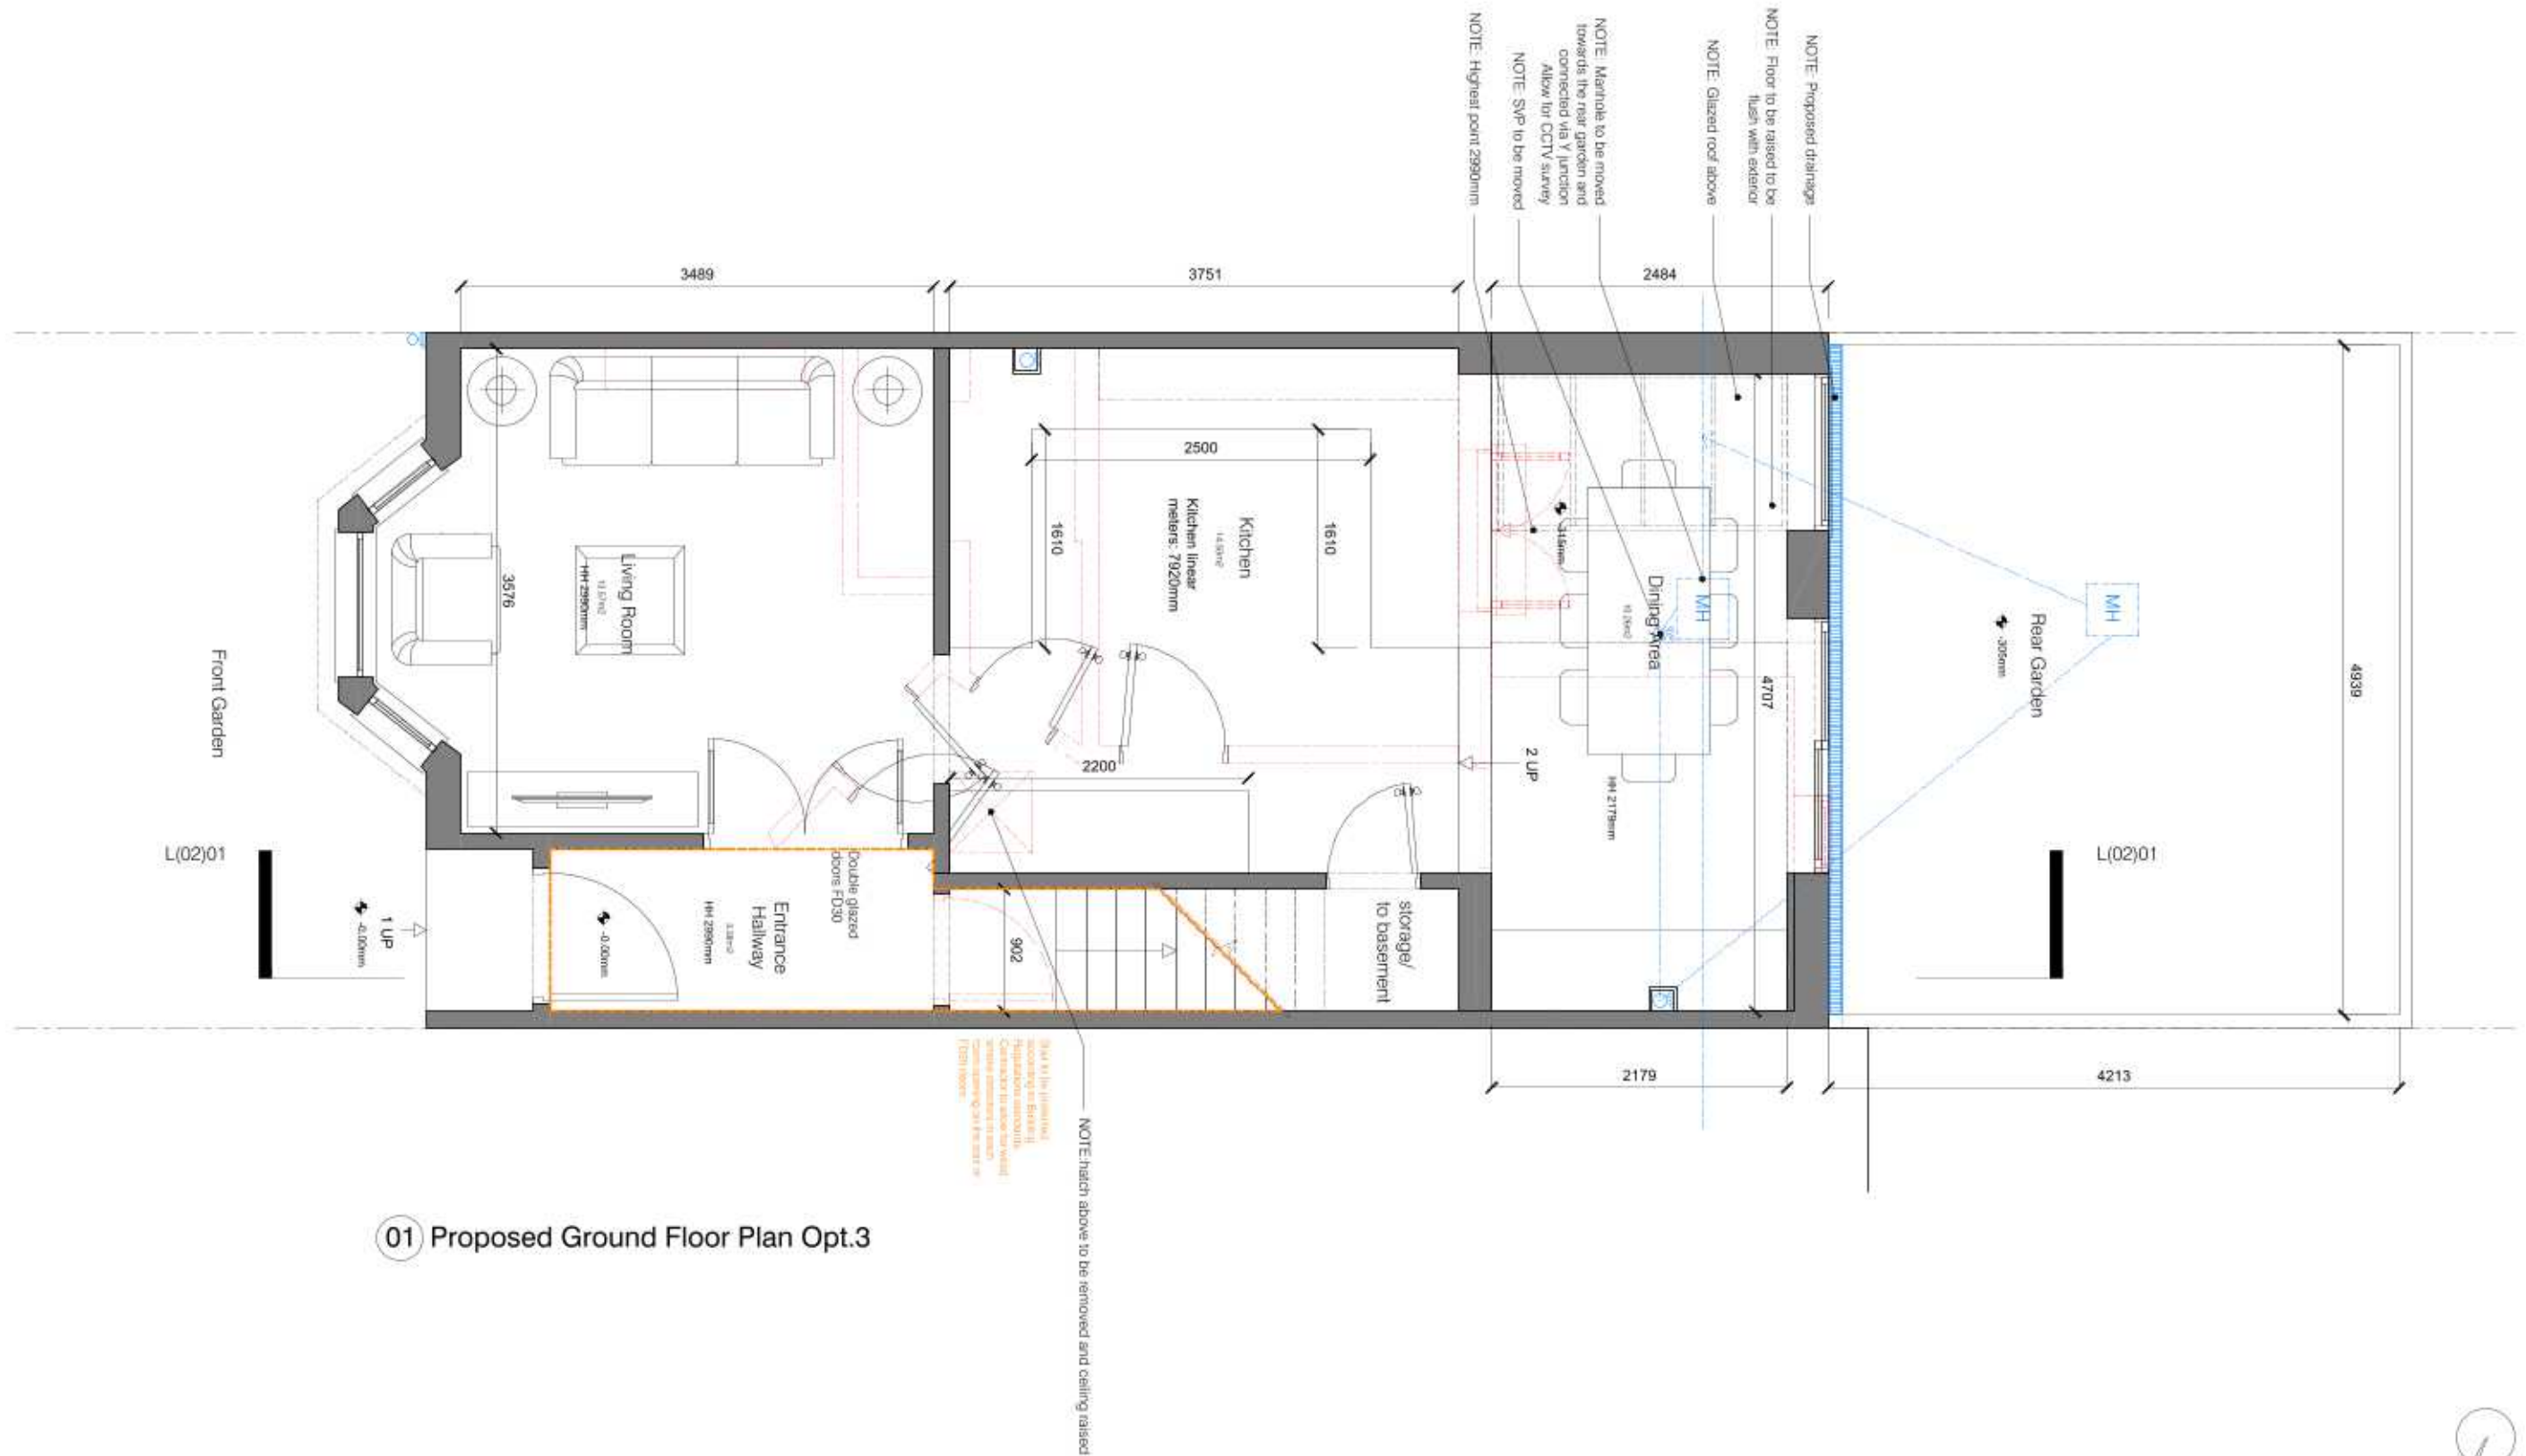

Notes


- Do not scale from drawing
- All dimensions in millimeters unless noted otherwise
- No deviation may be made from the details shown on this drawing without the prior permission of the architect.
- Any discrepancy between this and any other documents shall be referred immediately to the architect. IF IN DOUBT ASK.
- All measurements to be checked by the Contractor following demolitions and prior to construction. Any discrepancy between measurements and drawings to be notified to the Architect and any other relevant consultant immediately

Revisions

A 10.12.25 Issued for Client meeting

Client	Allan Properties		
Project	131 St Thomas's Rd		
Drawing Title	Ground Floor Plan		
Scale 1:50/A3	Date	December 2025	Drawn EH
Job no. 2540	Dwg no. L(01)02	Rev no.A	
SQUARE ONE ARCHITECTS			

9 Milton Road, Hampton, London TW12 2LL, T +44 (0)20 3795 4812 | info@squareonearchitects.co.uk

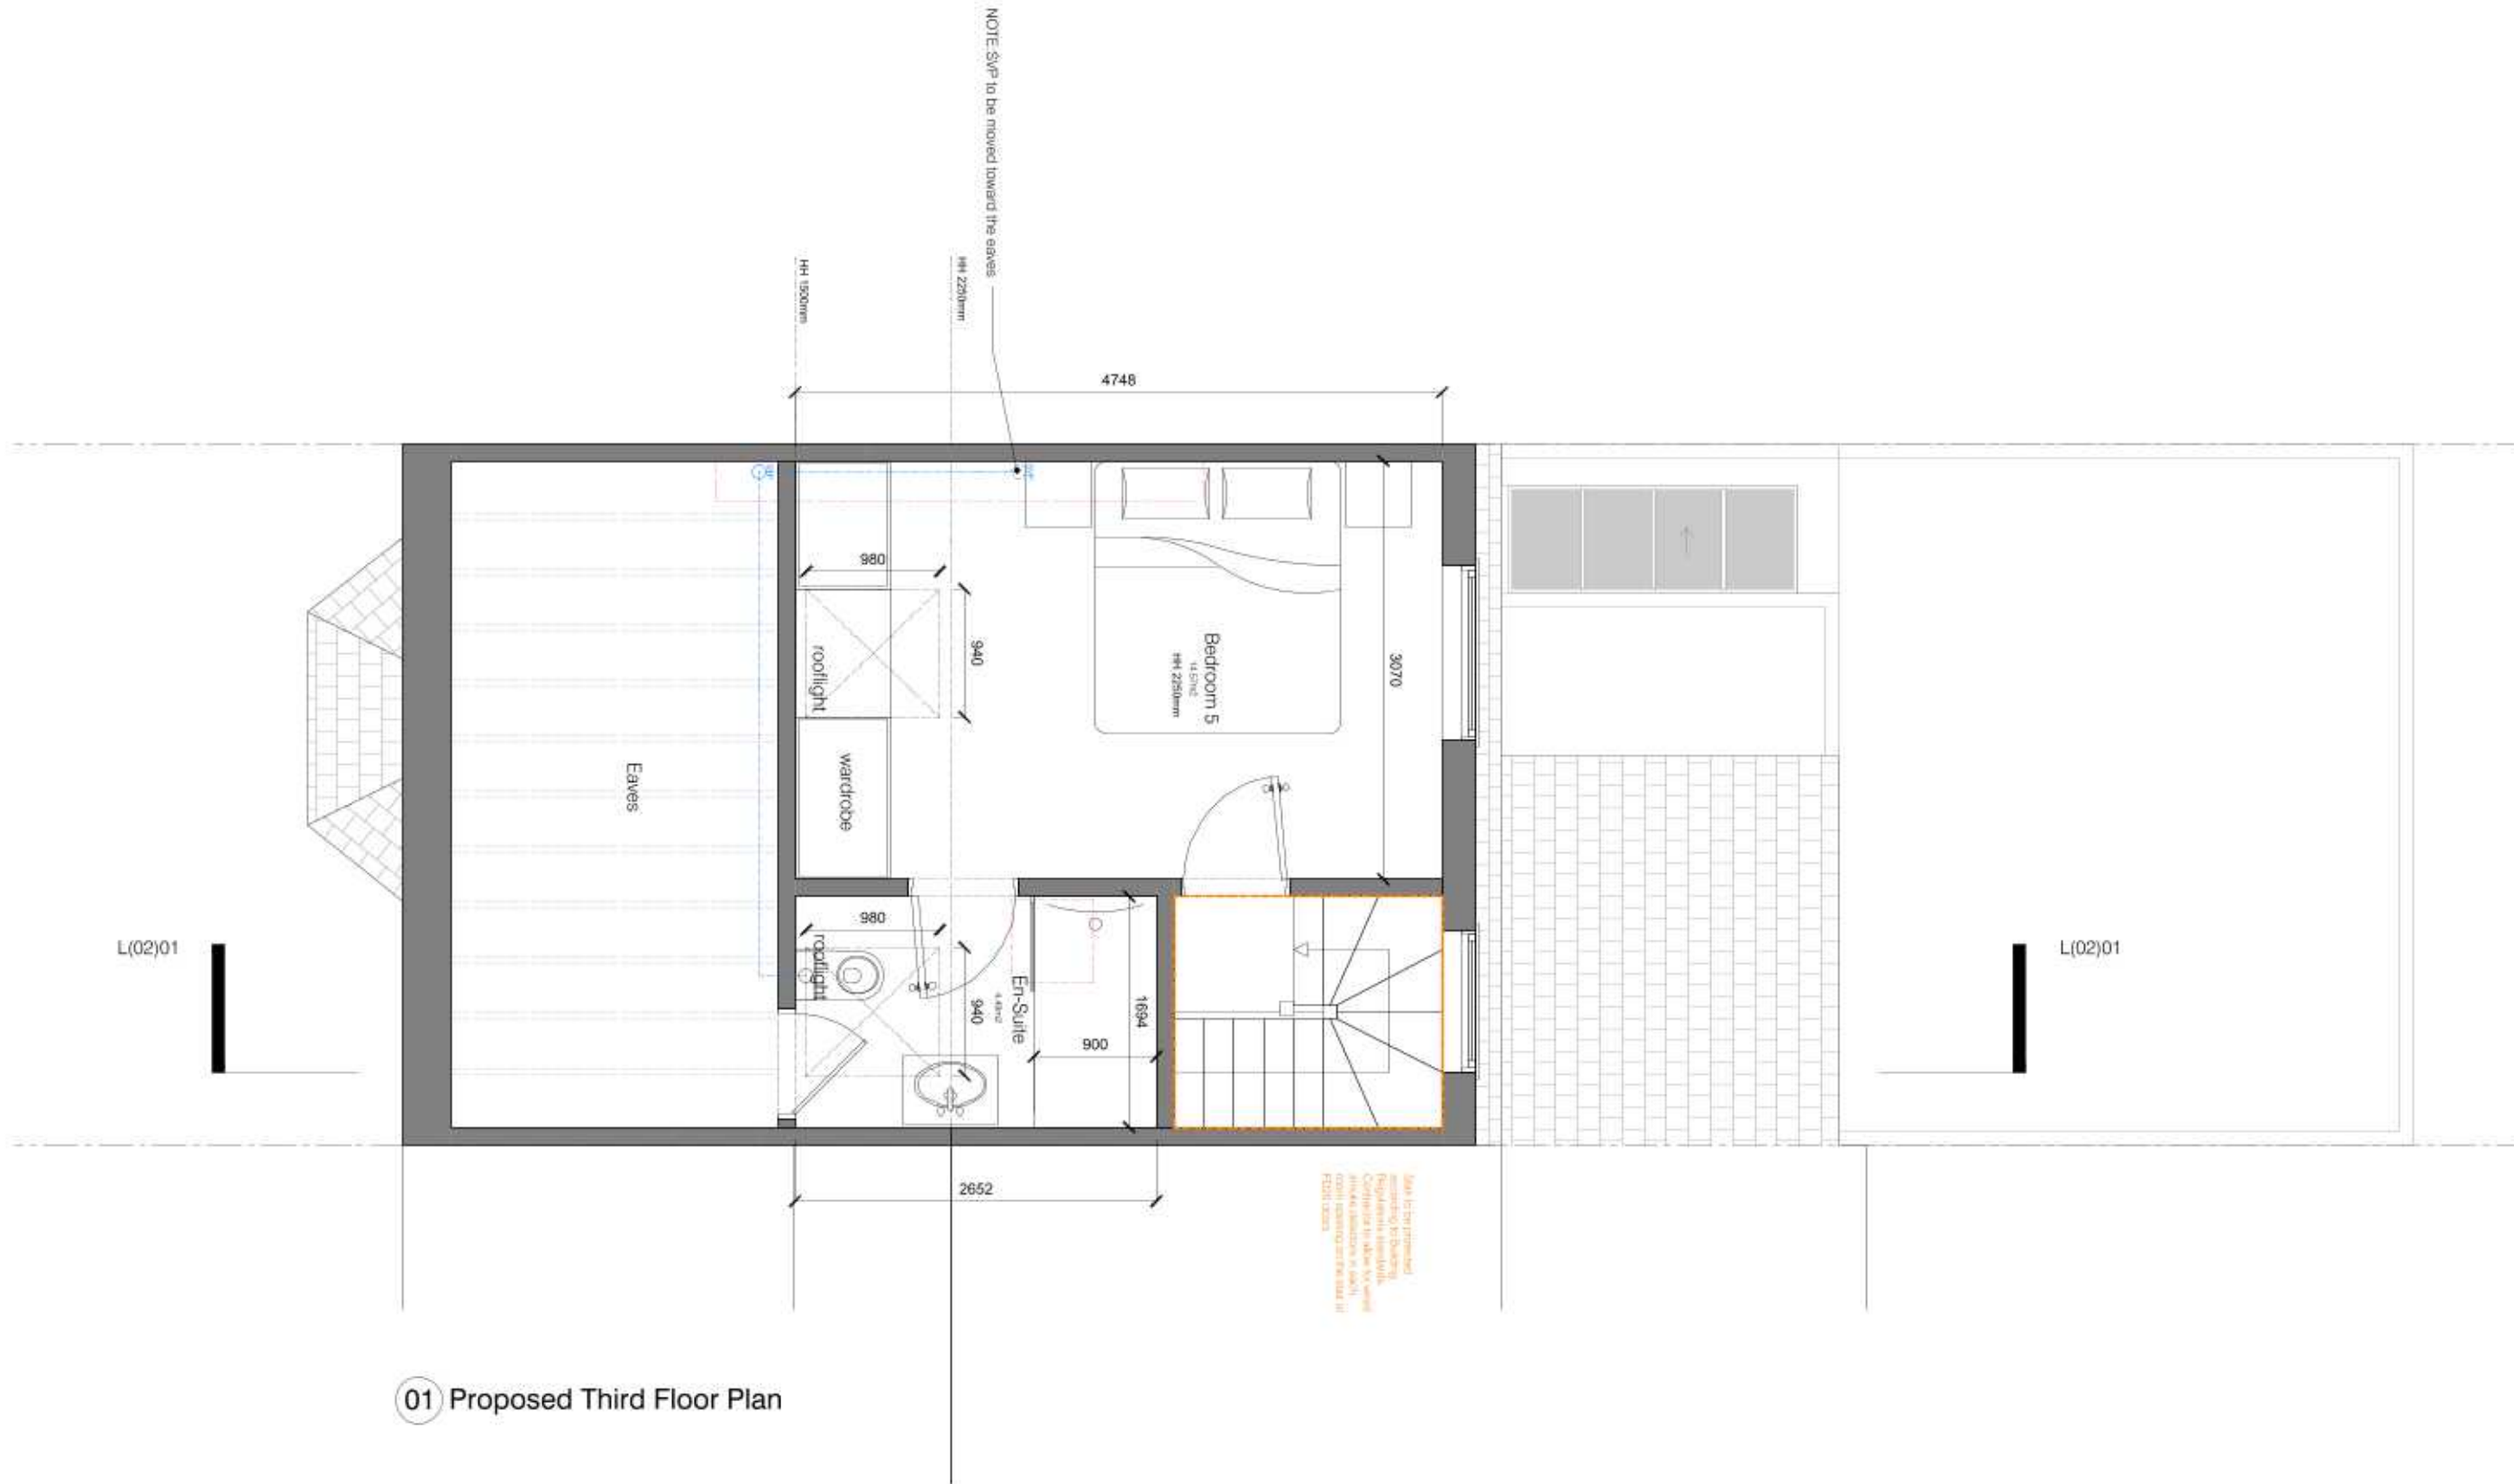

01 Proposed Third Floor Plan

Notes

1. Do not scale from drawing
2. All dimensions in millimeters unless noted otherwise
3. No deviation may be made from the details shown on this drawing without the prior permission of the architect.
4. Any discrepancy between this and any other documents shall be referred immediately to the architect. IF IN DOUBT ASK.
5. All measurements to be checked by the Contractor following demolitions and prior to construction. Any discrepancy between measurements and drawings to be notified to the Architect and any other relevant consultant immediately

Revisions

A 10.12.25 Issued for Client meeting

Client

Allan Properties

Project

131 St Thomas's Rd

Drawing Title

Proposed Third Floor Plan

Scale 1:50/A3

Date December 2025

Drawn EH


Job no. 2540

Dwg no. L(01)05

Rev no.A

SQUARE ONE ARCHITECTS

9 Milton Road, Hampton, London TW12 2LL, T +44 (0)20 3795 4812 | info@squareonearchitects.co.uk

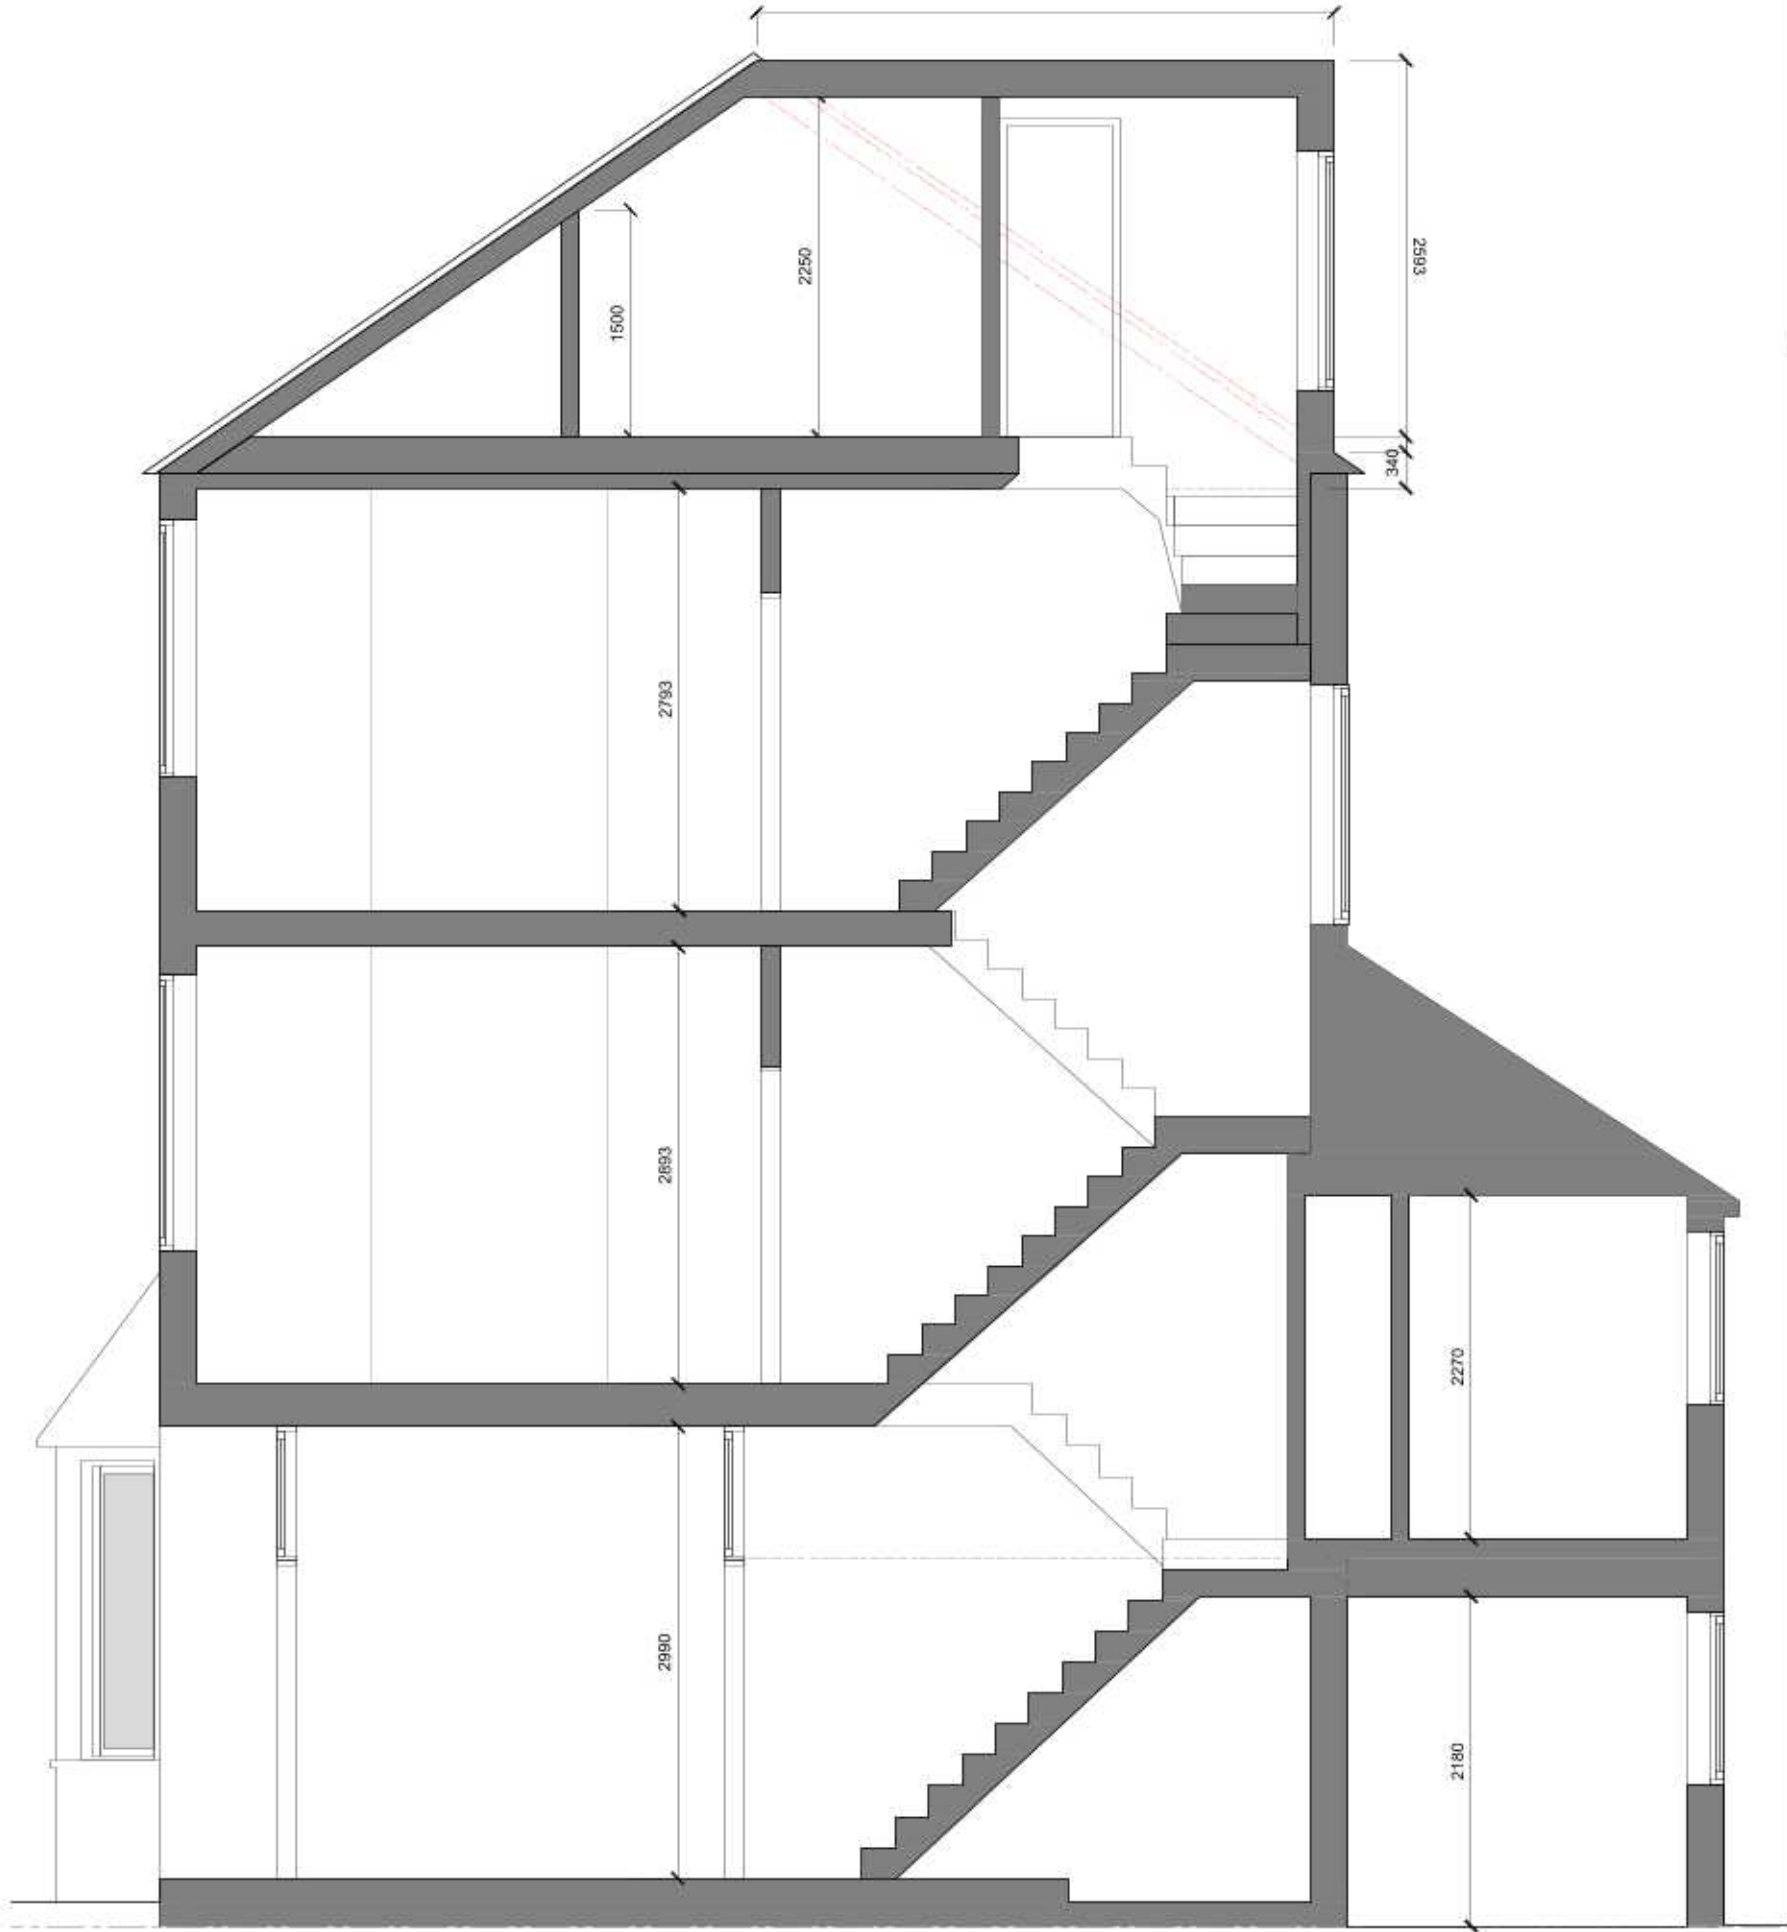

Notes

1. Do not scale from drawing
2. All dimensions in millimeters unless noted otherwise
3. No deviation may be made from the details shown on this drawing without the prior permission of the architect.
4. Any discrepancy between this and any other documents shall be referred immediately to the architect. IF IN DOUBT ASK.
5. All measurements to be checked by the Contractor following demolitions and prior to construction. Any discrepancy between measurements and drawings to be notified to the Architect and any other relevant consultant immediately

Revisions

A	10.12.25	Issued for Client meeting
---	----------	---------------------------

Client **Allan Properties**

Project **131 St Thomas's Rd**

Drawing Title **Proposed Section**

Scale **1:50/A3** Date **December 2025** Drawn **EH**

Job no. **2540** Dwg no. **L(02)01** Rev no. **A**

SQUARE ONE ARCHITECTS

9 Milton Road, Hampton, London TW18 2LL T +44 (0)20 3798 4812 | info@squaronearchitects.co.uk