



Bryantwood Road, London, N7 7BE

Asking Price: £625,000 Share of Freehold

2 Total Bedrooms | 1 Reception Rooms | 1 Bathrooms

A fantastic split level two-bedroom property on the first floor of this period conversion situated on a quiet cul-de-sac. The property offers a bright reception, fitted kitchen, modern bathroom, two double bedrooms and a private roof terrace.


- Share of Freehold, with shared costs
- Chain free
- Private roof terrace
- Split level two-bedroom property on the first floor of this period conversion situated on a quiet cul-de-sac
- Bright and airy throughout



Bryantwood Road, London, N7 7BE

A beautifully presented split-level two-bedroom apartment, set on the first floor of an elegant period conversion, quietly tucked away on a peaceful cul-de-sac. This bright and spacious home offers a welcoming reception room, a contemporary fitted kitchen, a sleek modern bathroom, and two well-proportioned double bedrooms—ideal for professionals, sharers or a small family.



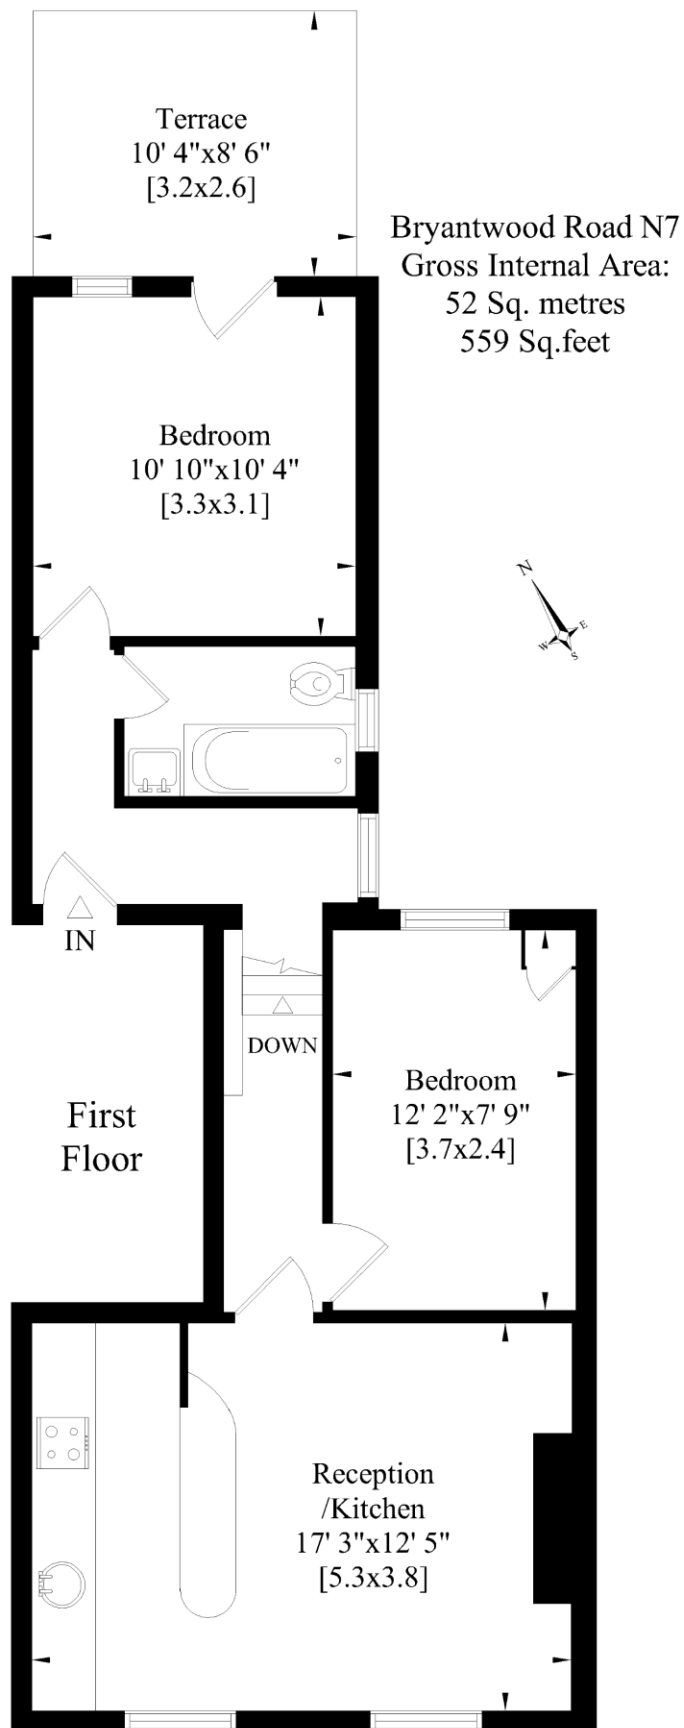

Whilst every attempt has been made to ensure the accuracy of this floor plan, measurements of doors, windows and rooms are approximate. For identification purposes only. Not to scale.©

Whilst every attempt has been made to ensure the accuracy of the floor plans contained here, measurements of doors, windows and rooms are approximate and no responsibility is taken for any error, omission or mis-statement. These plans are for representation purposes only as defined by RII CS Code of Measuring Practice and should be used as such by any prospective purchaser. The services, systems and appliances listed in this specification have not been tested and no guarantee as to their operating ability or their efficiency can be given.

