



Ronalds Road, London, N5 1XG

Asking Price: £1,950,000 Freehold

4 Total Bedrooms | 2 Reception Rooms | 2 Bathrooms


Charming family home, arranged over three storeys with SW facing garden on this perennially popular street near Highbury Fields, Upper Street and Holloway Road.

- Freehold
- 4 Bedrooms
- 2 Reception Rooms
- 2 Bathrooms



Ronalds Road, London, N5 1XG



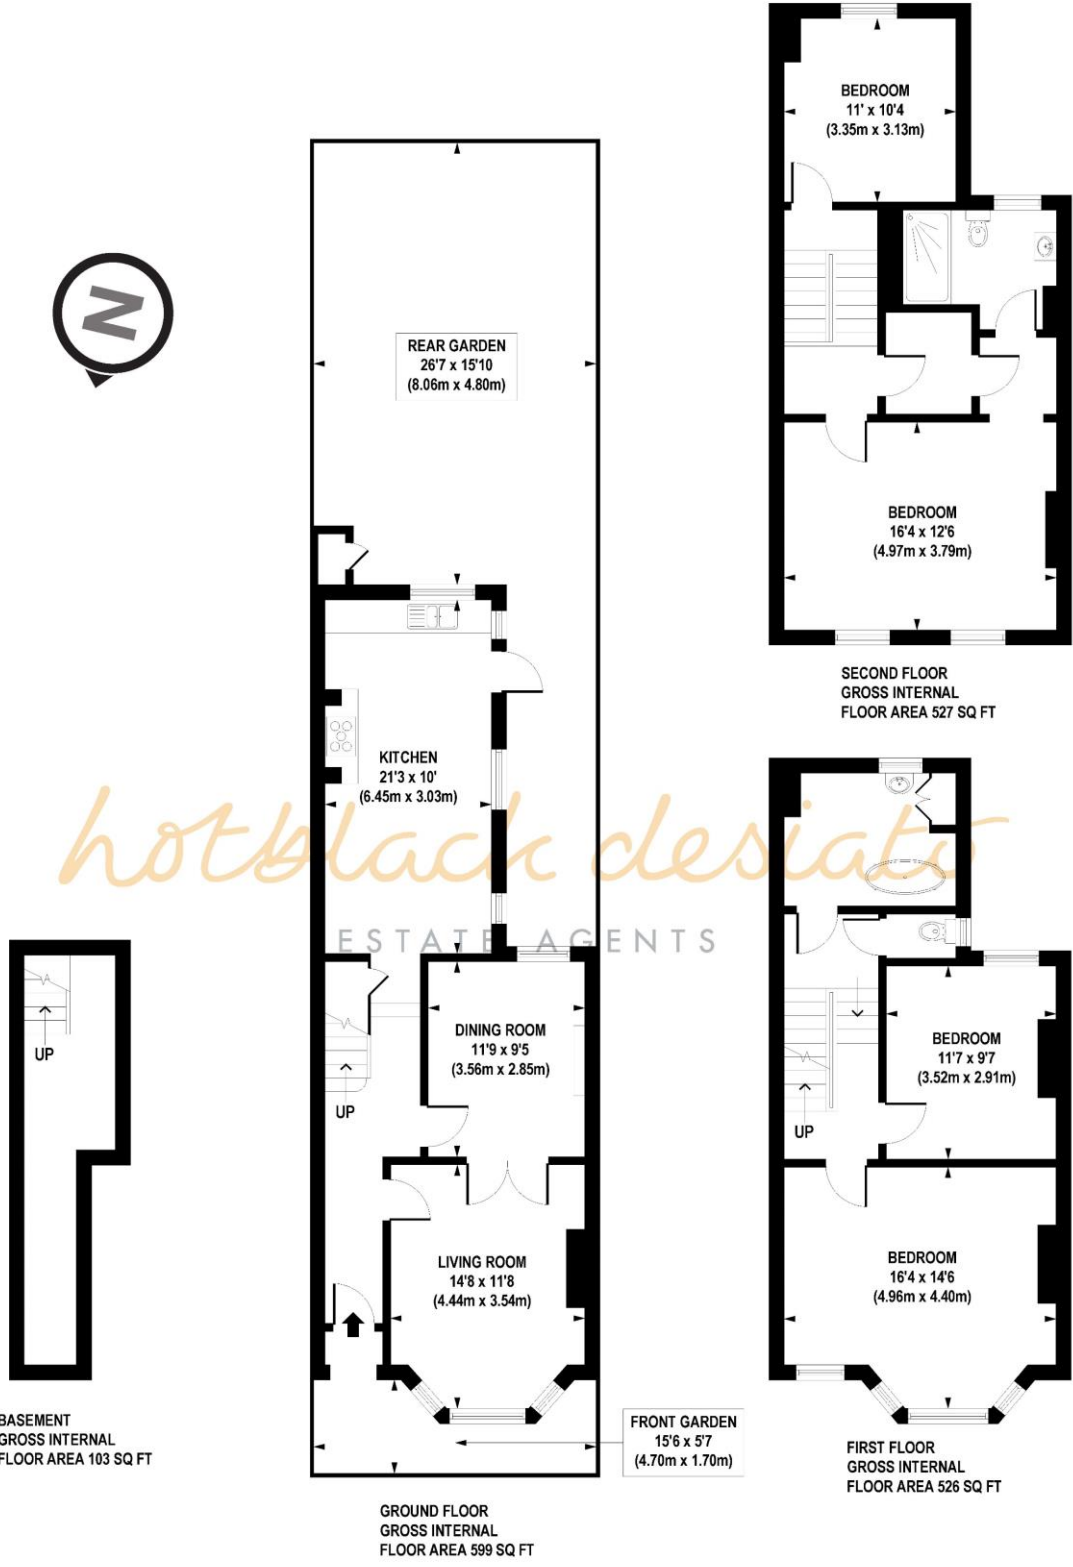

APPROX. GROSS INTERNAL FLOOR AREA 1755 sq. ft / 163.15 sq. m (Including Cellar)

Floorplan is for illustrative purposes only and is not to scale. Every attempt has been made to ensure the accuracy of the floorplan shown, however all measurements, fixtures, fittings and data shown are an approximate interpretation for illustrative purposes only. Liability for errors, omissions or mis-statement through negligence or otherwise is hereby excluded.

Whilst every attempt has been made to ensure the accuracy of the floor plans contained here, measurements of doors, windows and rooms are approximate and no responsibility is taken for any error, omission or mis-statement. These plans are for representation purposes only as defined by RICS Code of Measuring Practice and should be used as such by any prospective purchaser. The services, systems and appliances listed in this specification have not been tested and no guarantee as to their operating ability or their efficiency can be given.

